


CP #	EXIST MON.	NEW MON.	NORTHING	EASTING
CP-2008	YES	NO	911804.37	652063.38
CP-2009	YES	NO	911530.91	652062.64




MATCH LINE STA 510+50.00
SEE DWG NO. CC5-0206

MATCH LINE STA 515+50.00
SEE DWG NO. CC5-0208

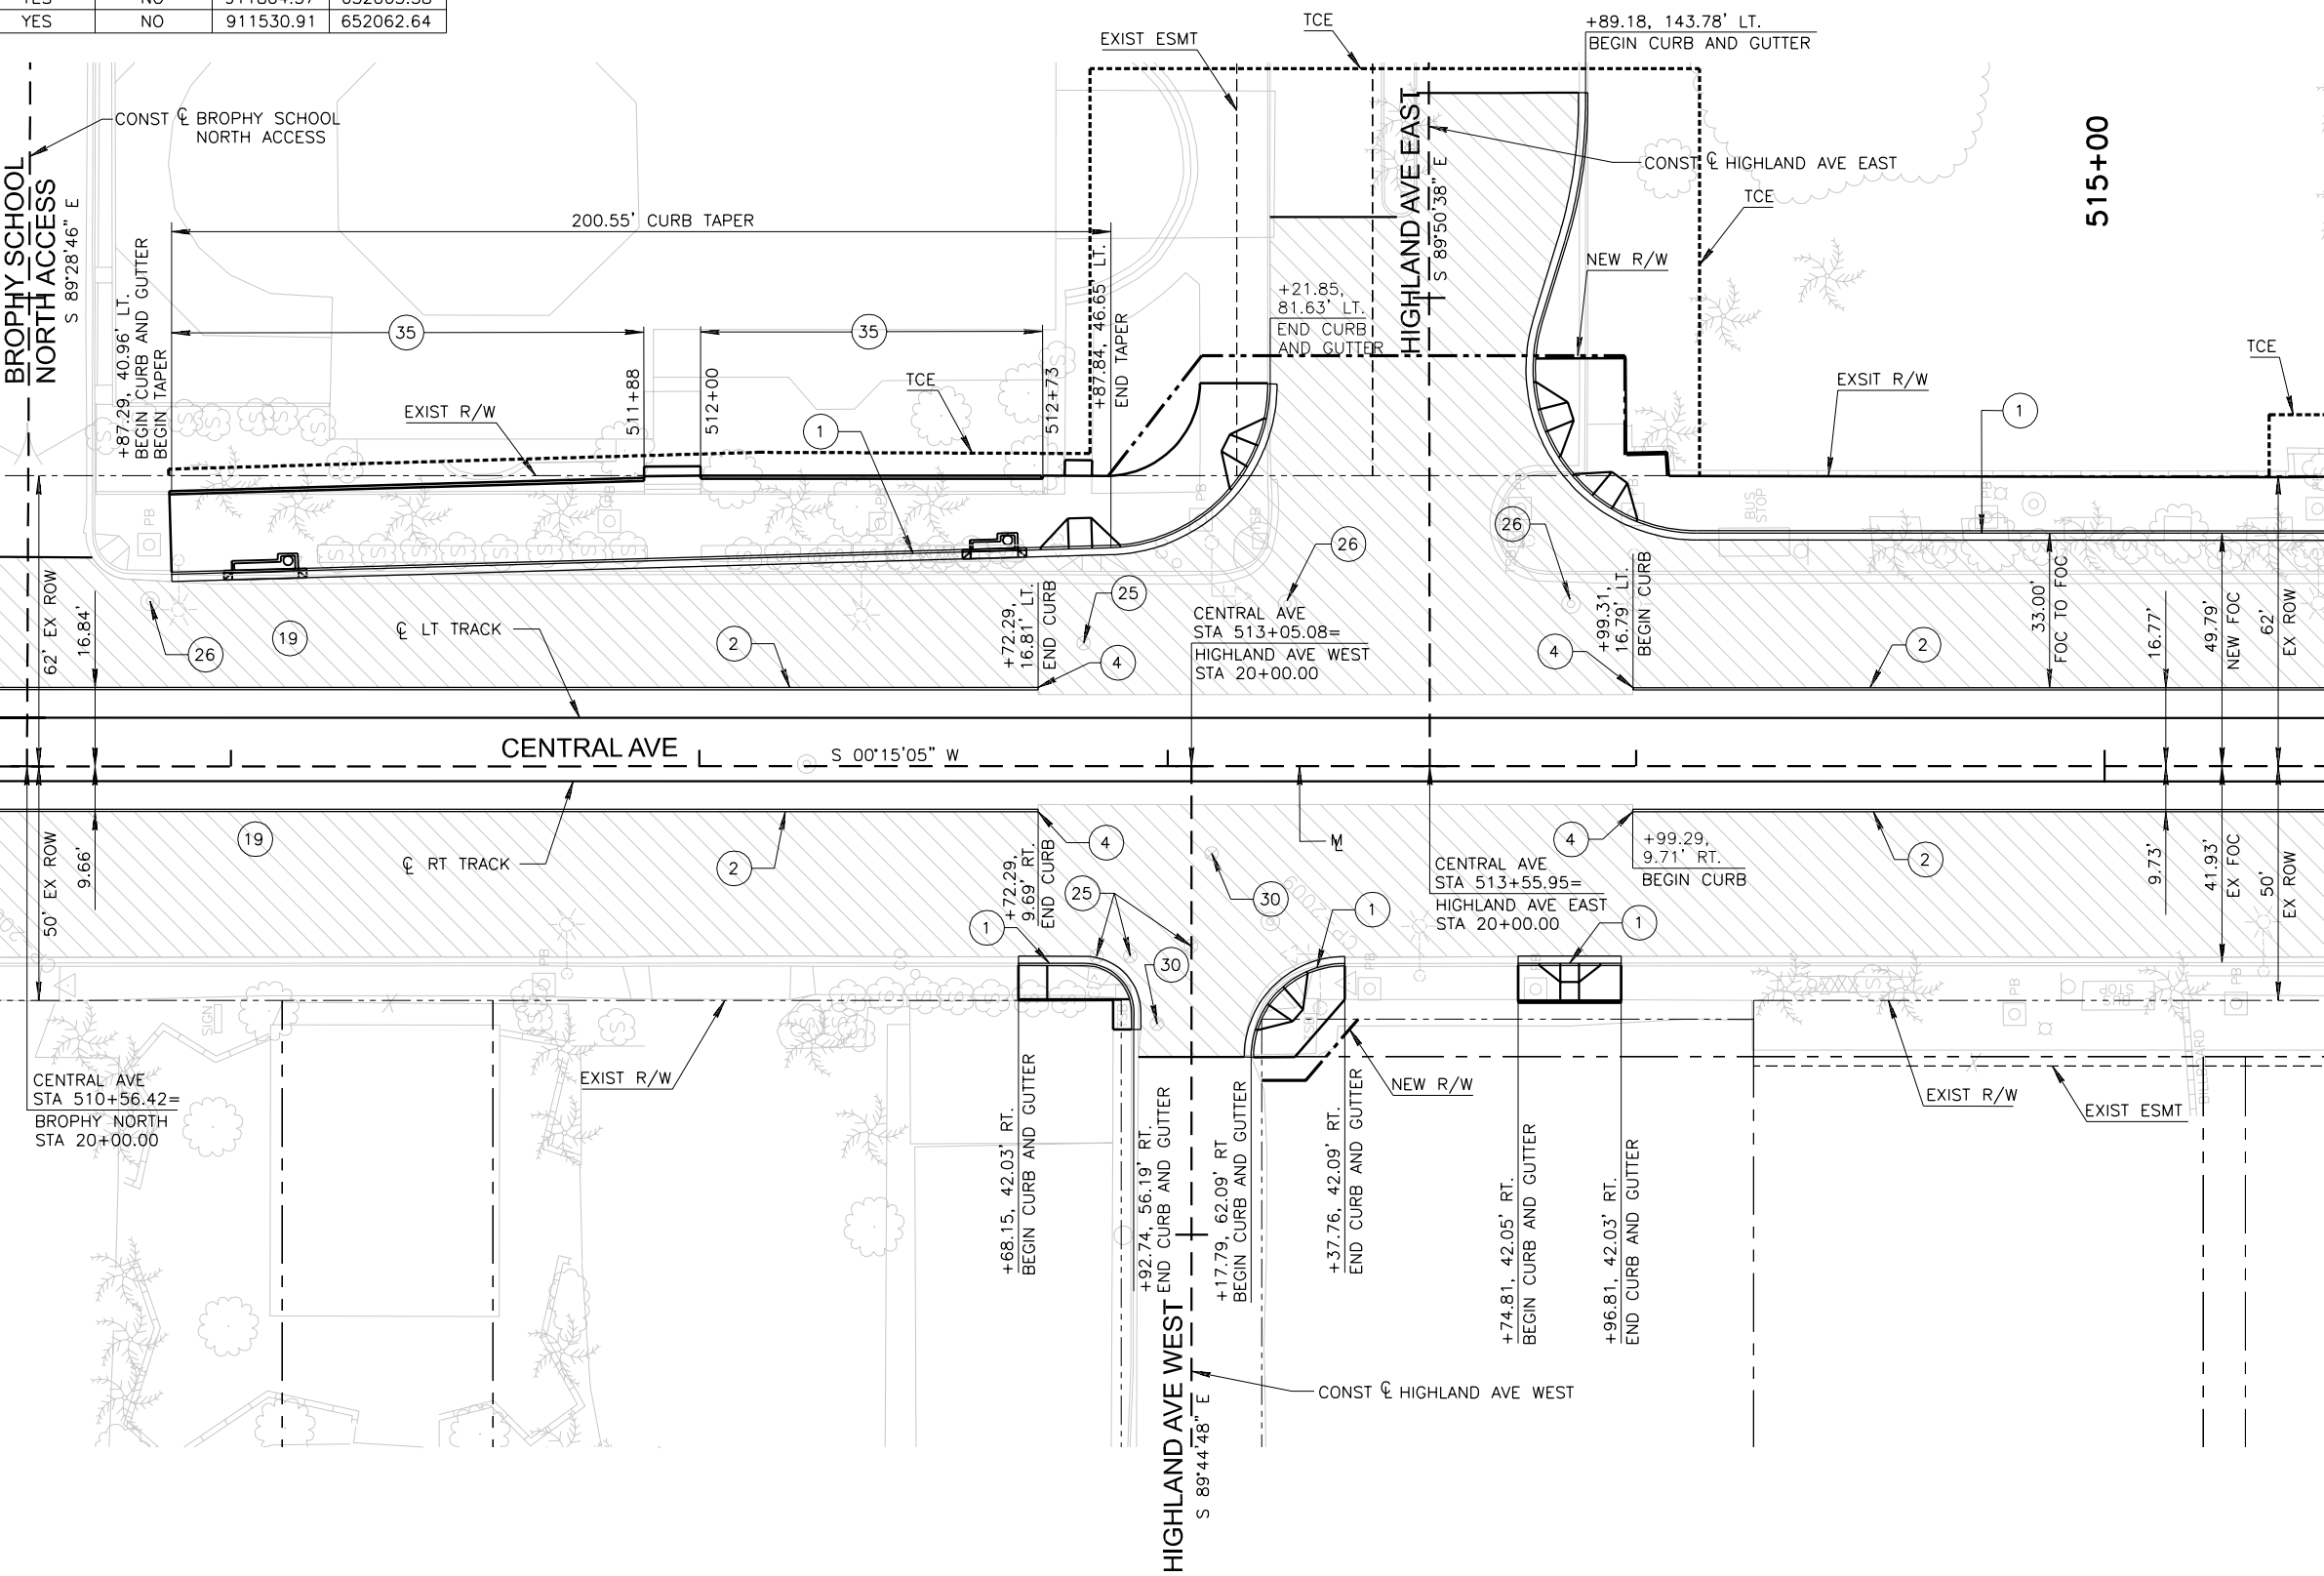

CONSTRUCT OR INSTALL			
ITEM	UNT	QTY	
1 CONC CURB AND GUTTER MAG STD DTL 220, TYPE A	LF	593	
2 EMBEDDED GUIDEWAY CURB SEE DWG NO. CS1-0015	LF	740	
4 2.5' CURB TERMINATION MAG STD DTL 222	EA	4	
19 9.5" FULL DEPTH AC PAVEMENT, SEE DWG NO. CC9-0252	SY	3999	
24 SUBGRADE PREP	SY	6327	
25 ADJUST WATER VALVE BOX TO GRADE PER COP STD DTL P1270 AND P1391	EA	4	
26 ADJUST MANHOLE RIM TO GRADE MAG STD DTL 422	EA	3	
30 ADJUST GAS VALVE BOX TO GRADE PER SOUTHWEST GAS SPECIFICATIONS AND DETAILS	EA	2	
35 SIDEWALK WITH VERTICAL CURB SEE DTL D DWG NO. CC9-0242	LF	174	

- NOTES**
- SEE INTERSECTION PLAN AND PROFILES FOR CURB RETURN CONSTRUCTION INCLUDING SIDEWALK RAMPS.
 - FOR SIDEWALK INFORMATION SEE HARDSCAPE PLANS.
 - ALL STATIONS AND OFFSETS ARE MEASURED FROM CENTRAL AVENUE MONUMENT LINE UNLESS OTHERWISE NOTED.
 - SEE DRAINAGE, STREET LIGHTING, AND UTILITY RELOCATION PLANS FOR ADDITIONAL INFORMATION INCLUDING ADJUSTMENTS TO NEW MANHOLES AND VALVE BOXES.
 - SEE STATION PLATFORM FOUNDATION PLANS, INCLUDED IN THIS SET, FOR ADDITIONAL INFORMATION.

 

m:\rl\ct\civil\ray\ctir008.dwg
rsarm 03/18/2004 02:28:39 PM
Pen Table= RPTA.tbl

REV	DATE	BY	DESCRIPTION
Δ	03APR03	MAG	INITIAL DRAWING SUBMITTAL - ON BOARD REVIEW
A	07JUL03	MAG	REVISED FOR 65% SUBMITTAL
B	05JAN04	MAG	REVISED FOR PRE-FINAL SUBMITTAL
C	29MAR04	MAG	REVISED FOR 100% SUBMITTAL

DAVID EVANS AND ASSOCIATES INC.
2141 E. Highland Ave., Suite 200
Phoenix Arizona 85016
Phone: 602.678.5151

PRELIMINARY

NOT FOR CONSTRUCTION

PARSONS BRINCKERHOFF

Valley Metro RAIL

CENTRAL PHOENIX / EAST VALLEY LRT
LINE SECTION 2 - 100% SUBMITTAL

**ROADWAY PLAN
CENTRAL AVE
STA 510+50.00 TO STA 515+50.00**

DRAWING NO:	CC5-0207
REVISION:	C
CONTRACT NO:	
SHEET NO:	