
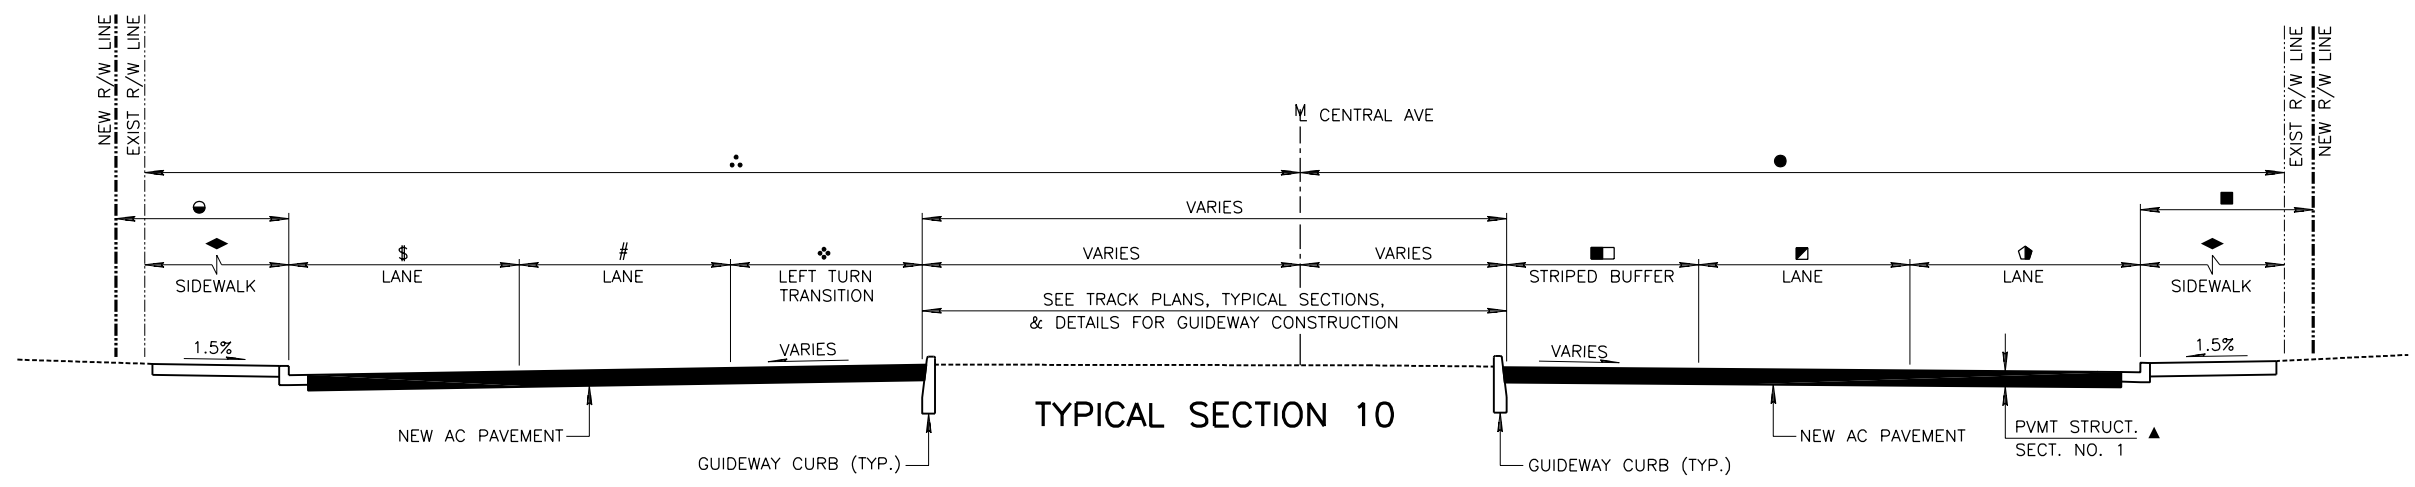


NOTES:

- LANE WIDTHS SHOWN REPRESENT LANE WIDTH ALLOCATIONS WITH IN TRAVELWAY. SEE SIGNING AND MARKING PLANS FOR EXACT STRIPING CONFIGURATION.
 - SEE ROADWAY PLANS AND PROFILES FOR ADDITIONAL INFORMATION.
- ▲ SEE PAVEMENT STRUCTURE SECTIONS, REFER TO DWG. CC9-0252.
 - ◆ SEE HARDSCAPE PLANS FOR ADDITIONAL INFORMATION.

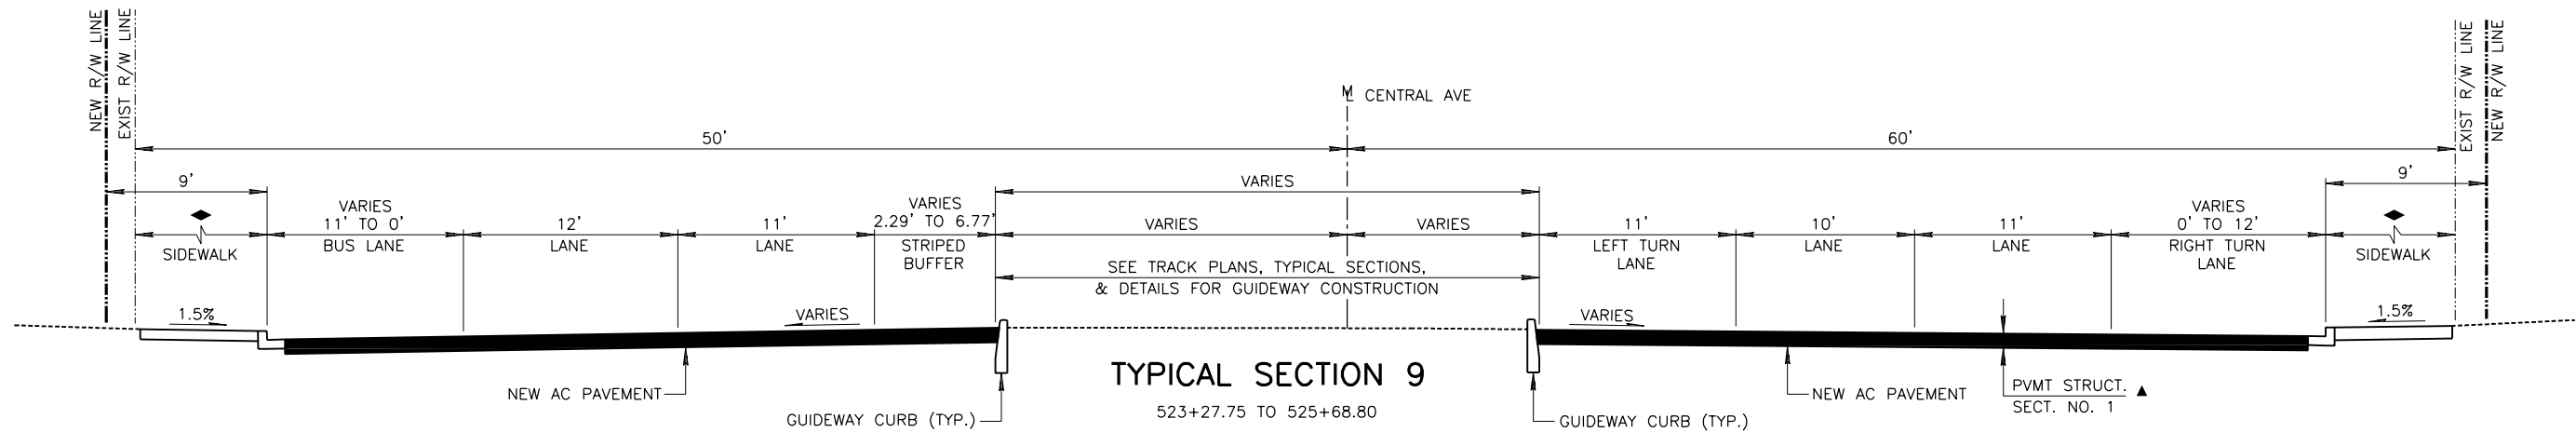

STATION LIMITS	∴	●	EAST SIDEWALK	EAST C&G	§	#	◆	■	▣	◊	WEST C&G	WEST SIDEWALK	■	●
529+32.19 TO 531+32.26	50'	9'	NEW	NEW	12'	11'	VARIES 10' TO 0'	7'	11'	12'	NEW	NEW	9'	50'
544+29.44 TO 546+29.32	70'	N/A	NEW	NEW	12'	11'	VARIES 10' TO 0'	8	11'	>12'	EXIST.	EXIST.	N/A	50'
574+31.71 TO 576+12.96	50'	9'	NEW	NEW	12'	11'	VARIES 0' TO 7'	VARIES 10' TO 0'	11'	12'	NEW	NEW	9'	50'
582+30.55 TO 584+24.90	VARIES 62' TO 50'	N/A	NEW	NEW	12'	11'	VARIES 10' TO 0'	7'	11'	12'	NEW	NEW	9'	VARIES 60' TO 50'

CALL TWO WORKING DAYS BEFORE YOU DIG
602-233-1100
1-800-STAKE-IT
 OUTSIDE MARICOPA COUNTY

REV	DATE	BY	DESCRIPTION
△	03APR03	MAG	INITIAL DRAWING SUBMITTAL - ON BOARD REVIEW
A	07JUL03	MAG	REVISED FOR 65% REVIEW
B	05JAN04	MAG	REVISED FOR PRE-FINAL SUBMITTAL
C	29MAR04	MAG	REVISED FOR 100% SUBMITTAL

DAVID EVANS AND ASSOCIATES INC.
 2141 E. Highland Ave., Suite 200
 Phoenix Arizona 85016
 Phone: 602.678.5151

PRELIMINARY

 NOT FOR CONSTRUCTION

PARSONS BRINCKERHOFF

Valley Metro RAIL

DESIGNED BY: M. GRANT
 DRAWN BY: D. MADDOCK
 CHECKED BY: S. LONG
 APPROVED BY: A. LEONG
 SCALE: AS NOTED
 SUBMITTAL DATE: 29 MAR 04

CENTRAL PHOENIX / EAST VALLEY LRT
LINE SECTION 2 - 100% SUBMITTAL

ROADWAY TYPICAL SECTIONS
CENTRAL AVE
SHEET 5 OF 12

DRAWING NO:	CC9-0214
REVISION:	C
CONTRACT NO:	
SHEET NO:	

m:\rct\civil\rdy\details\typical\city005.dwg Pen Table= RPTA.tbl
 03/17/2004 02:23:39 PM

DATE MODIFIED: 3/11/04, BY: D. MADDOCK

CLTY005.DWG